


PARA-STIK & PARAFAST BEAD SPACING

4' X 4' INSULATION PANEL
12" BEAD SPACING

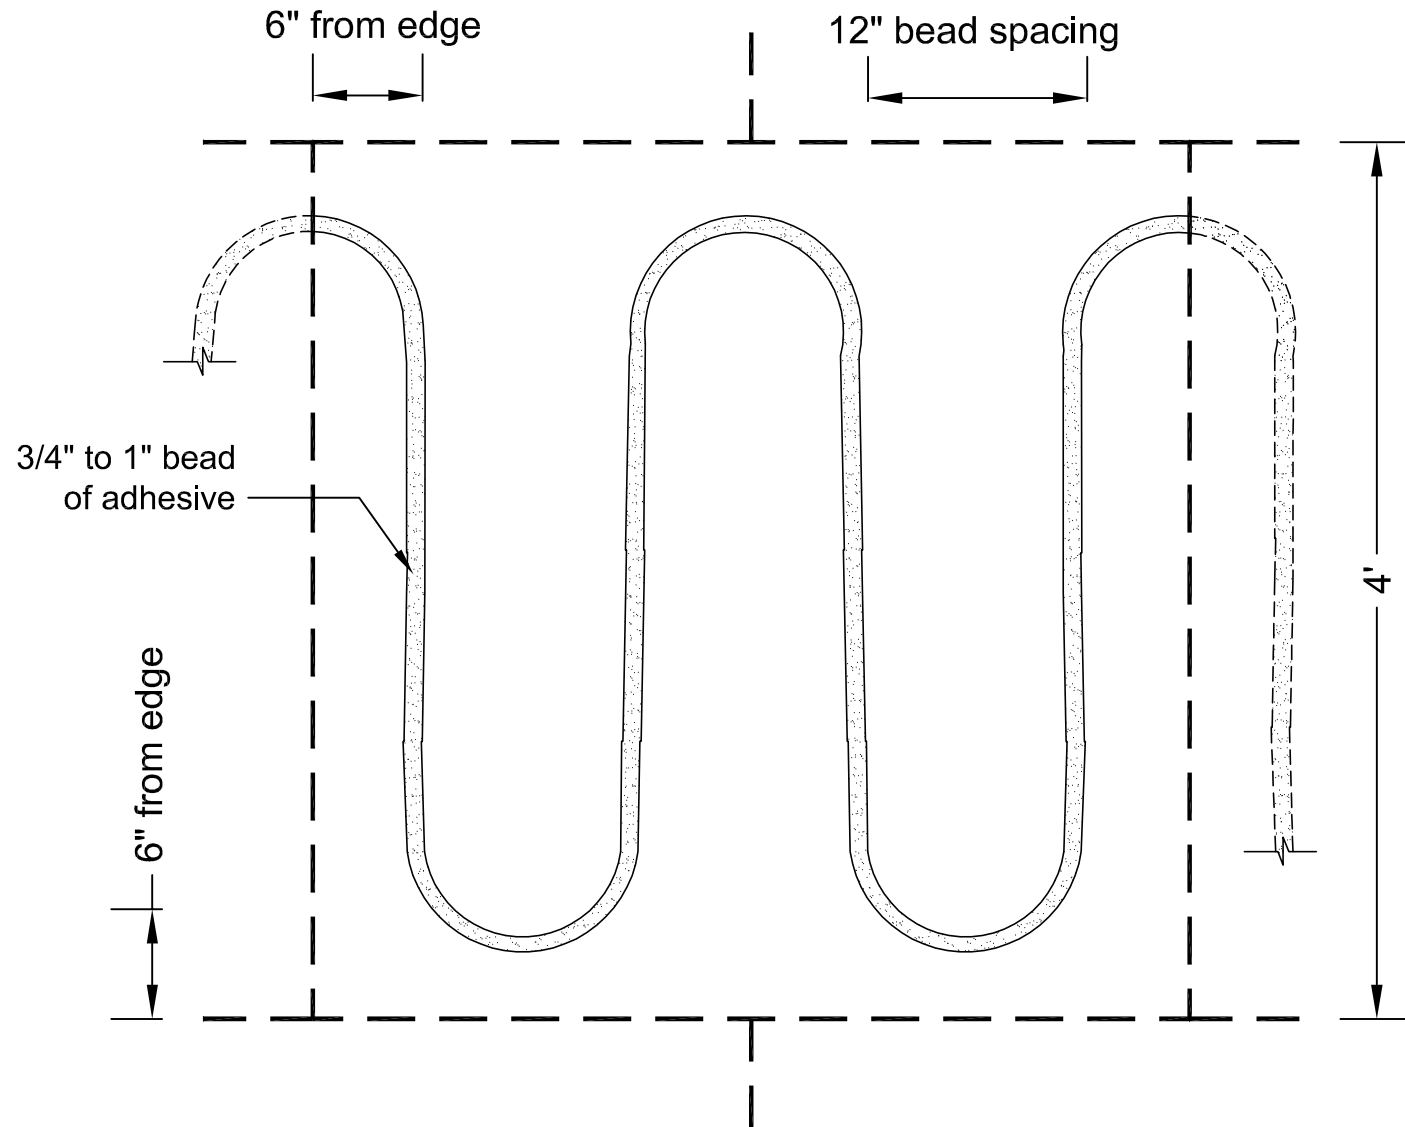

NOTES: 1. THE ABOVE BEAD SPACING FREQUENCY IS INTENDED AS A GUIDELINE FOR INSULATION ADHESION BELOW SIPLAST MEMBRANE SYSTEMS AND IS SUBJECT TO SIPLAST AND INDUSTRY STANDARD REQUIREMENTS

N.T.S.