


# HEAT WELDED WALKWAY INSTALLATION

## PARASOLO PVC ROOF MEMBRANE - RIGID INSULATION

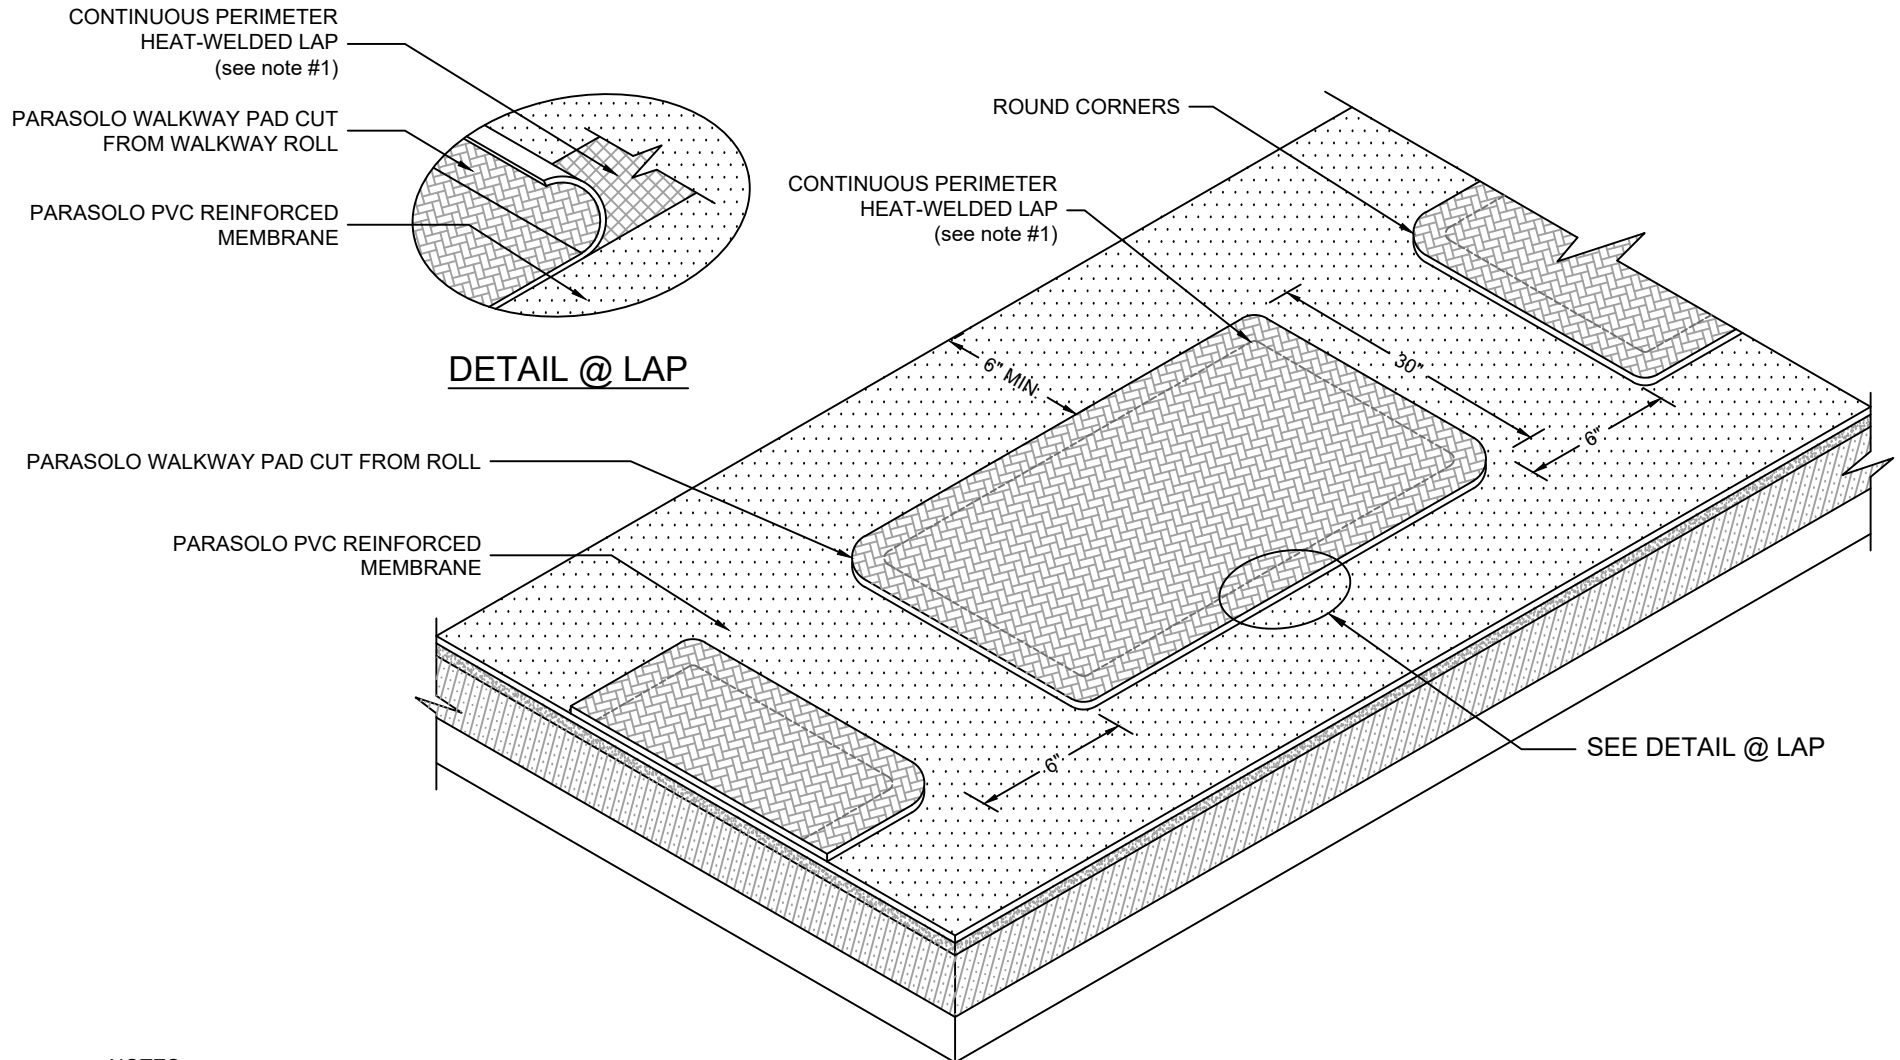

**NOTES:**

1. FOR HEAT-WELDING LAPS USE 1.5" MIN. WELD WITH AUTOMATIC MACHINE WELDER AND 2" MIN. WELD WITH HAND WELDER.
2. DO NOT CROSS SEAMS WITH WALKWAY PADS 6" OFF EACH SEAM.
3. REQUIRED AT ALL ROOF ACCESS POINTS.
4. REQUIREMENTS AND RECOMMENDATIONS DETAILED IN CURRENT SIPLAST SPECIFICATIONS SHALL APPLY IN ADDITION TO THE ABOVE DRAWING.

N.T.S