


# PARAFAST<sup>®</sup> RHINOBOND<sup>®</sup> ASSEMBLY DETAIL

## PARASOLO PVC ROOF MEMBRANE - RIGID INSULATION (HEAT INDUCTION SYSTEM)

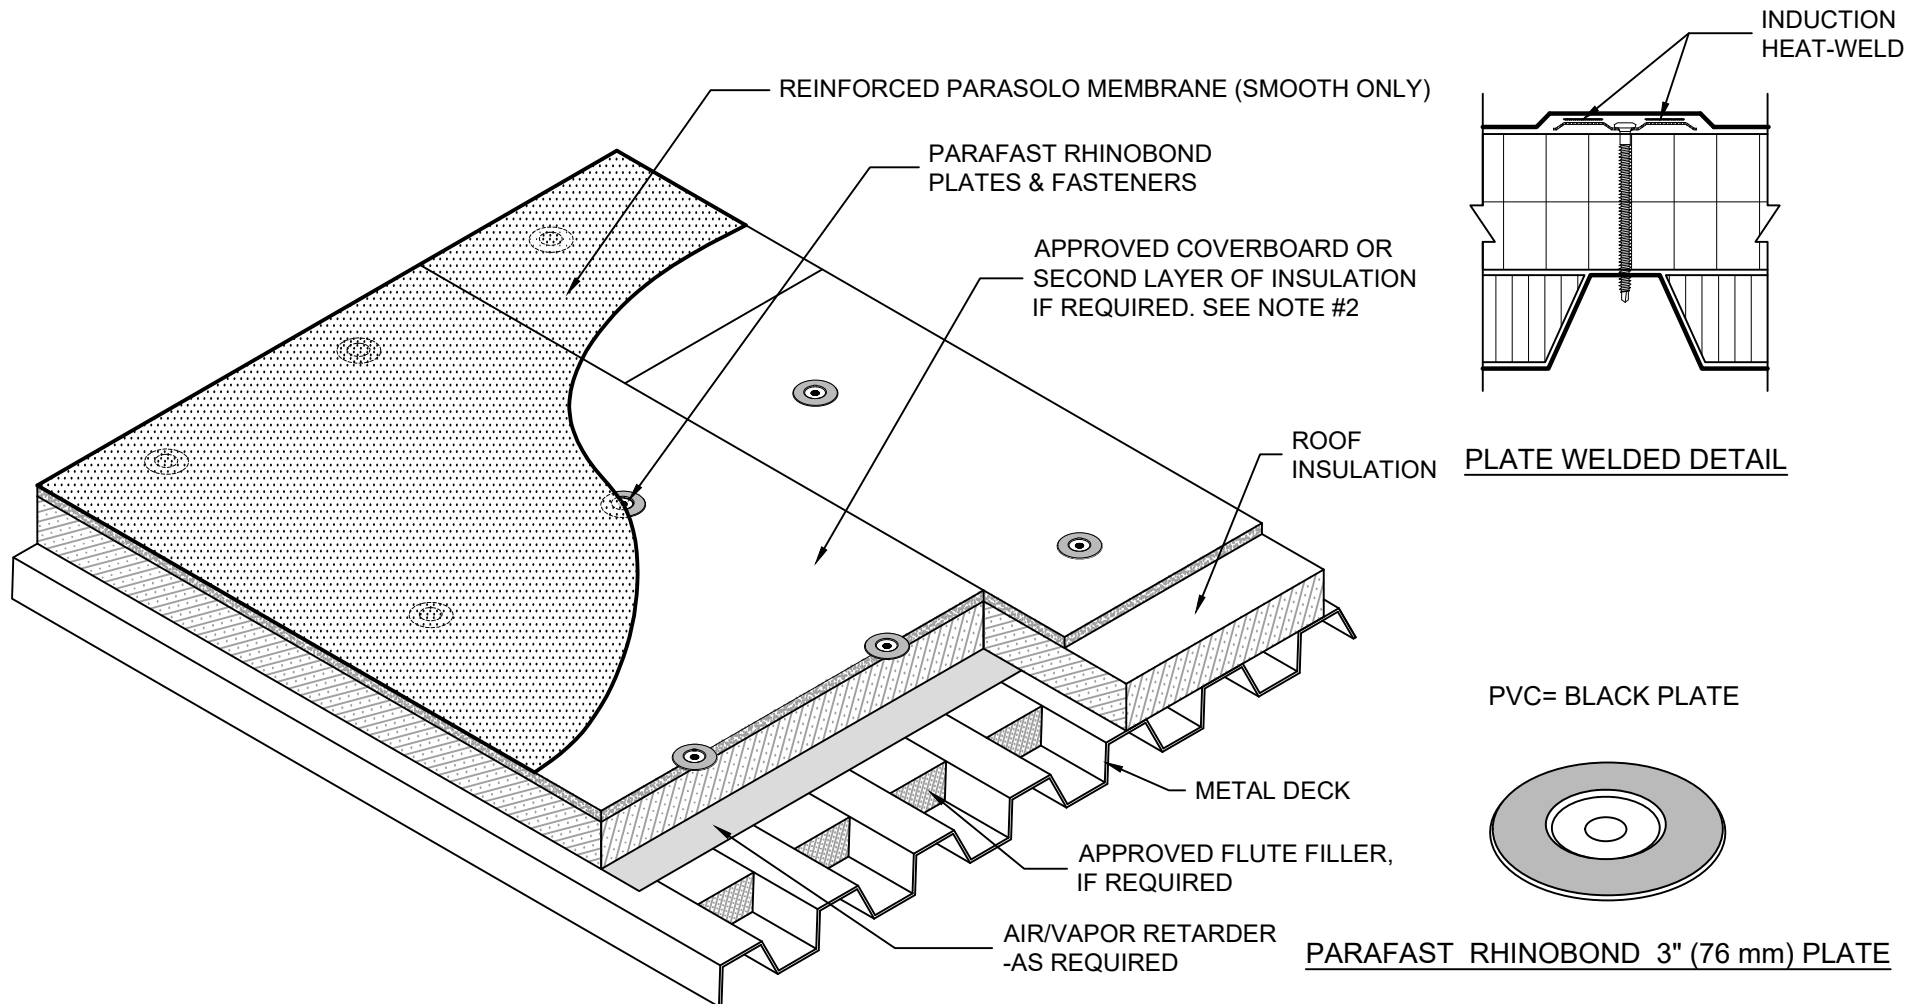

**NOTES:**

1. REFER TO THE PARAFAST RHINOBOND ATTACHMENT TABLES FOR DETAILED INSTALLATION REQUIREMENTS REGARDING DECK TYPE, PLATE & FASTENER TYPE, AND MIN. EMBEDMENT.
2. TOP LAYER OF INSULATION DOES NOT HAVE TO BE STAGGERED IF BASE LAYER IS STAGGERED.

N.T.S