


PARAFAST RHINO BOND STANDARD FASTENING PATTERN

PARASOLO PVC ROOF MEMBRANE - RIGID INSULATION (HEAT INDUCTION SYSTEMS)

APPROVED STEEL AND CONCRETE DECKS 1-90

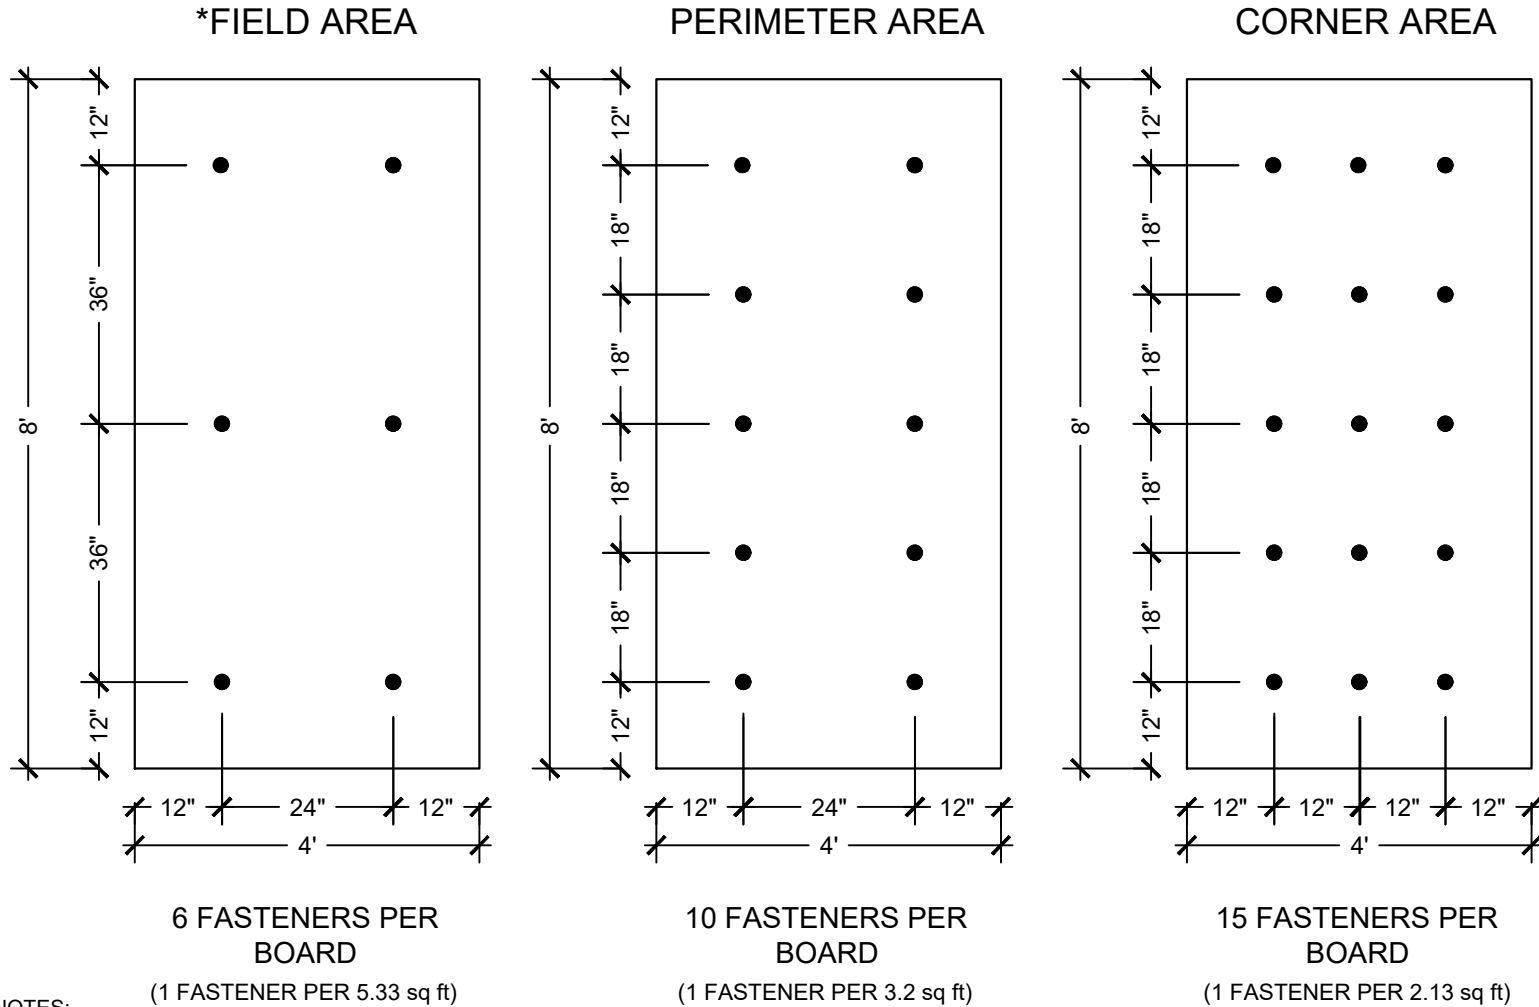

NOTES:

1. REFERENCE SPECIFIC SYSTEM/INSULATION TYPE AND THICKNESS REQUIREMENTS.
2. PARAFAST RHINO BOND PLATE-WELDED SYSTEM IS NOT ACCEPTABLE FOR GYPSUM, CEMENTITIOUS WOOD FIBER OR OSB.
3. REFER TO THE PARAFAST RHINO BOND APPLICATION AND SPECIFICATIONS FOR FASTENER AND DECK REQUIREMENTS.
4. CONTACT SIPLAST FOR RECOMMENDED FASTENING FREQUENCIES TO MEET SPECIFIC TESTING, CODE AGENCY, OR GUARANTEE REQUIREMENTS.

*THE FIELD OF ROOF ATTACHMENTS ABOVE EQUATE TO FM 1-90 RATINGS

N.T.S