


PARAFAST RHINO BOND INSULATION FASTENING ZONES/LOCATIONS APPROVED STEEL OR CONCRETE DECKS PARASOLO PVC ROOF MEMBRANE - RIGID (HEAT INDUCTION SYSTEMS)

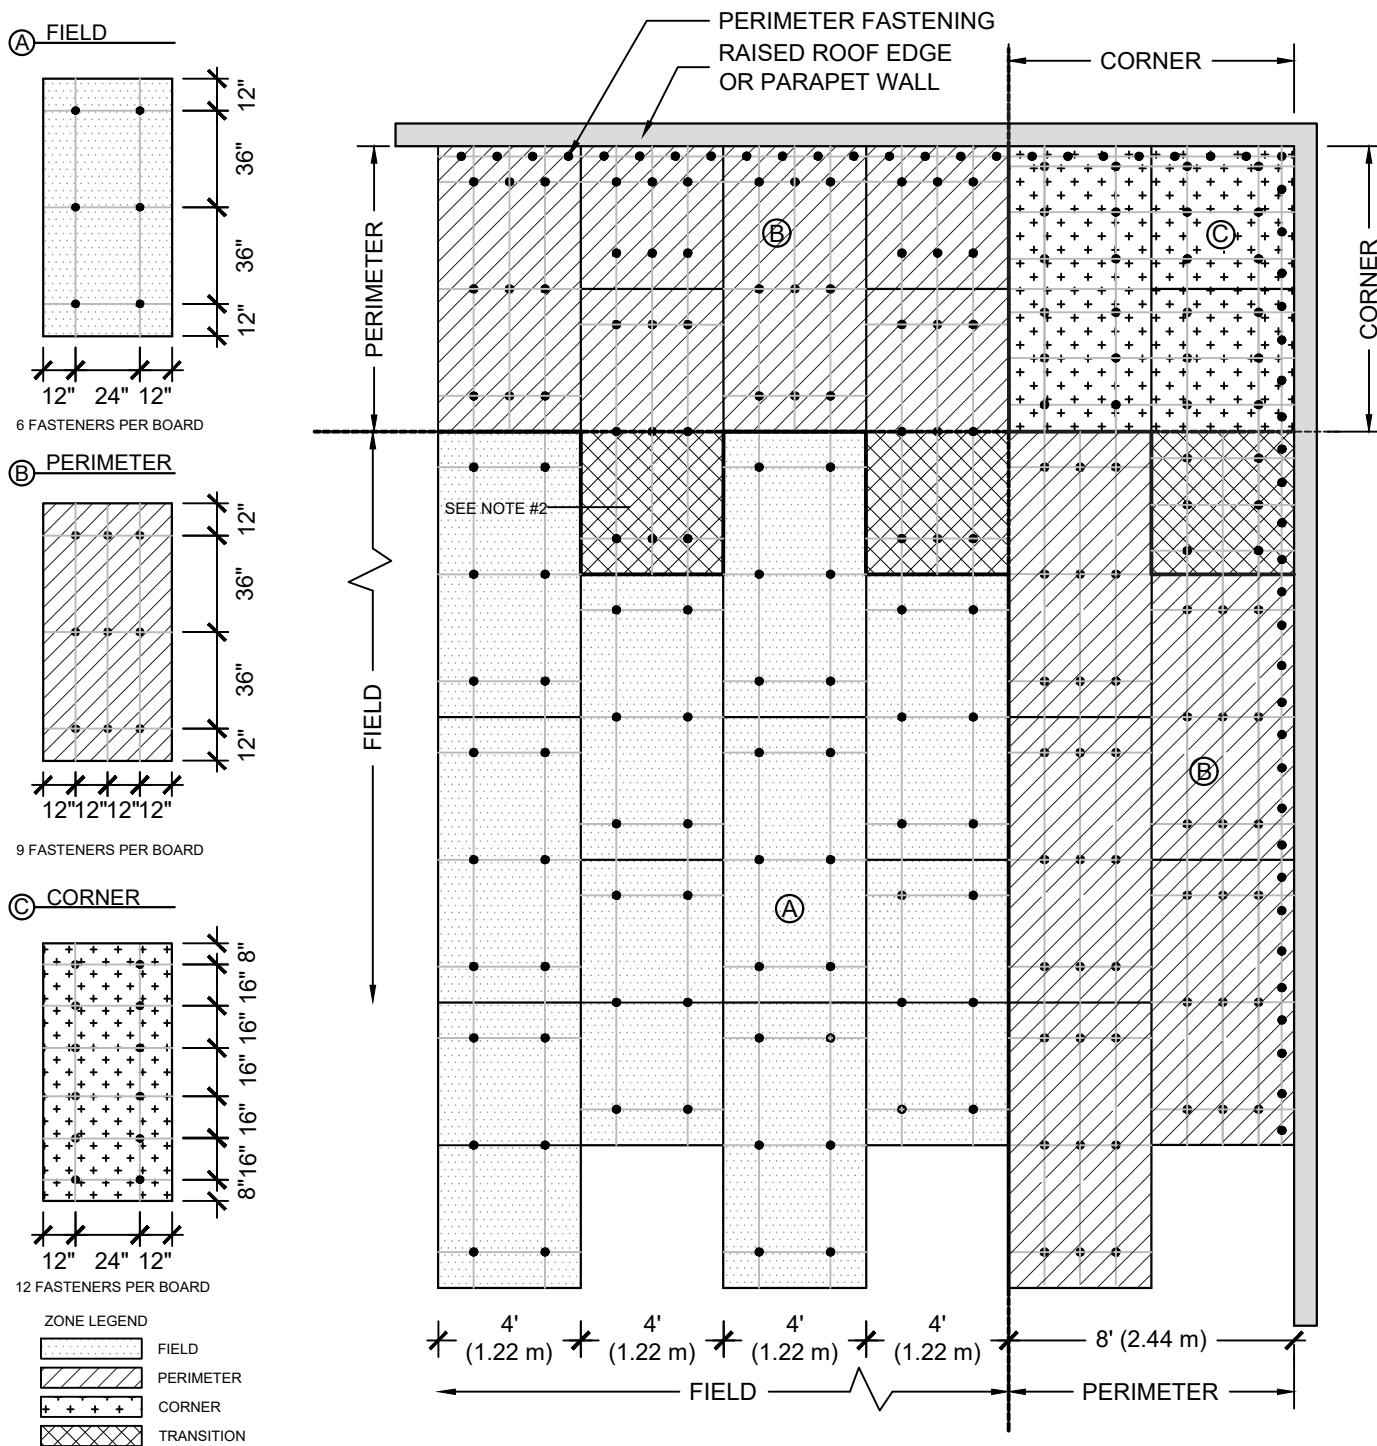

NOTES:

1. SEE PARASOLO SYSTEM GUIDELINES IN SPECIFICATIONS TO DETERMINE FIELD PERIMETER, AND CORNER FASTENER PLACEMENT FOR VARIOUS DECK TYPES AND WIND UPLIFT REQUIREMENTS.
2. IF A PORTION OF A BOARD EXTENDS INTO ANOTHER ZONE, IT MUST DEFER TO THE ZONE OF THE GREATER FASTENING PATTERN.

N.T.S