


PARAFAST RHINO BOND INSULATION FASTENING ZONES/LOCATIONS APPROVED WOOD DECKS PARASOLO PVC ROOF MEMBRANE - RIGID (HEAT INDUCTION SYSTEMS)

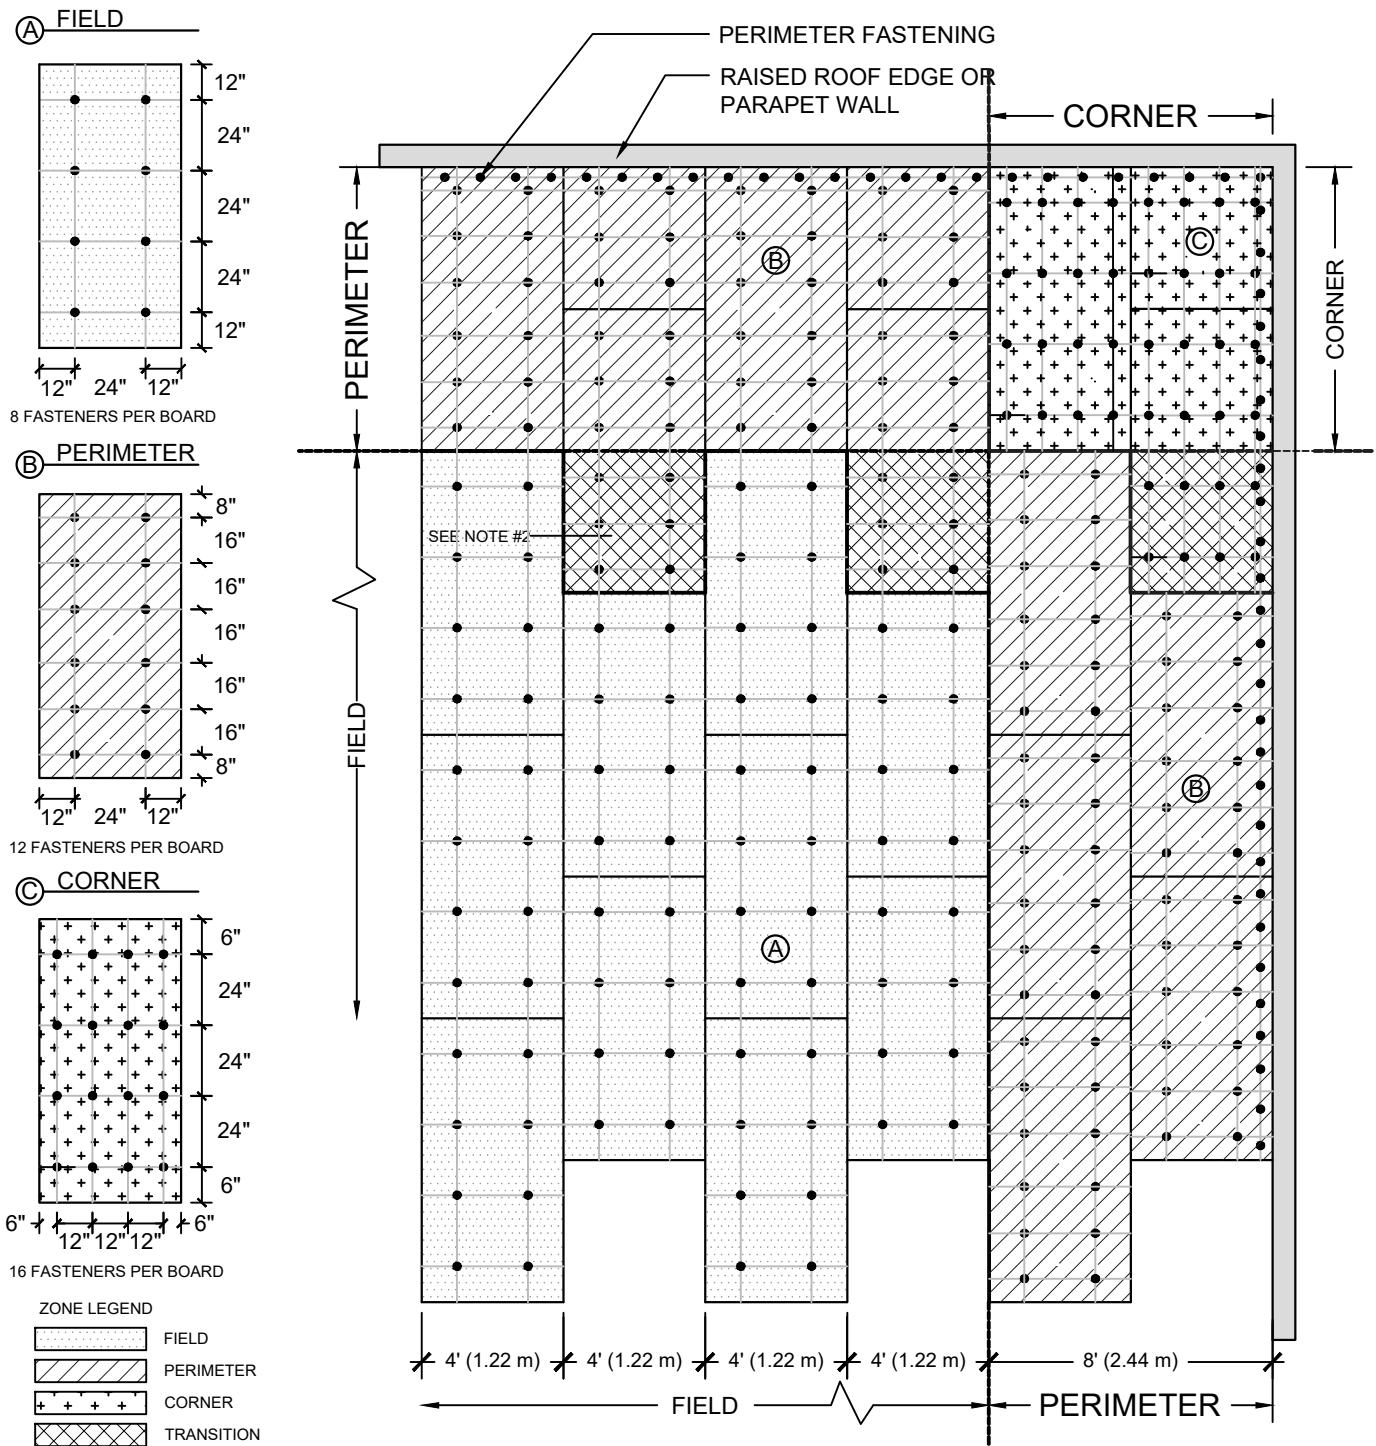

- NOTES:
 1. SEE PARASOLO SYSTEM GUIDELINES IN SPECIFICATIONS TO DETERMINE FIELD PERIMETER, AND CORNER FASTENER PLACEMENT FOR VARIOUS DECK TYPES AND WIND UPLIFT REQUIREMENTS.
 2. IF A PORTION OF A BOARD EXTENDS INTO ANOTHER ZONE, IT MUST DEFER TO THE ZONE OF THE GREATER FASTENING PATTERN.

N.T.S



1000 Rochelle Boulevard - Irving, Texas - 75062
 (800) 922-8800 www.siplast.com

Ref: Parafast Rhinobond Insulation Fastening Zones-Wood
 - Parasolo - Rigid

Rev: 12.30.20