


ROOF MEMBRANE LAYOUT - MECHANICALLY ATTACHED

PARASOLO PVC ROOF MEMBRANE - RIGID INSULATION (MECHANICALLY ATTACHED SYSTEM)

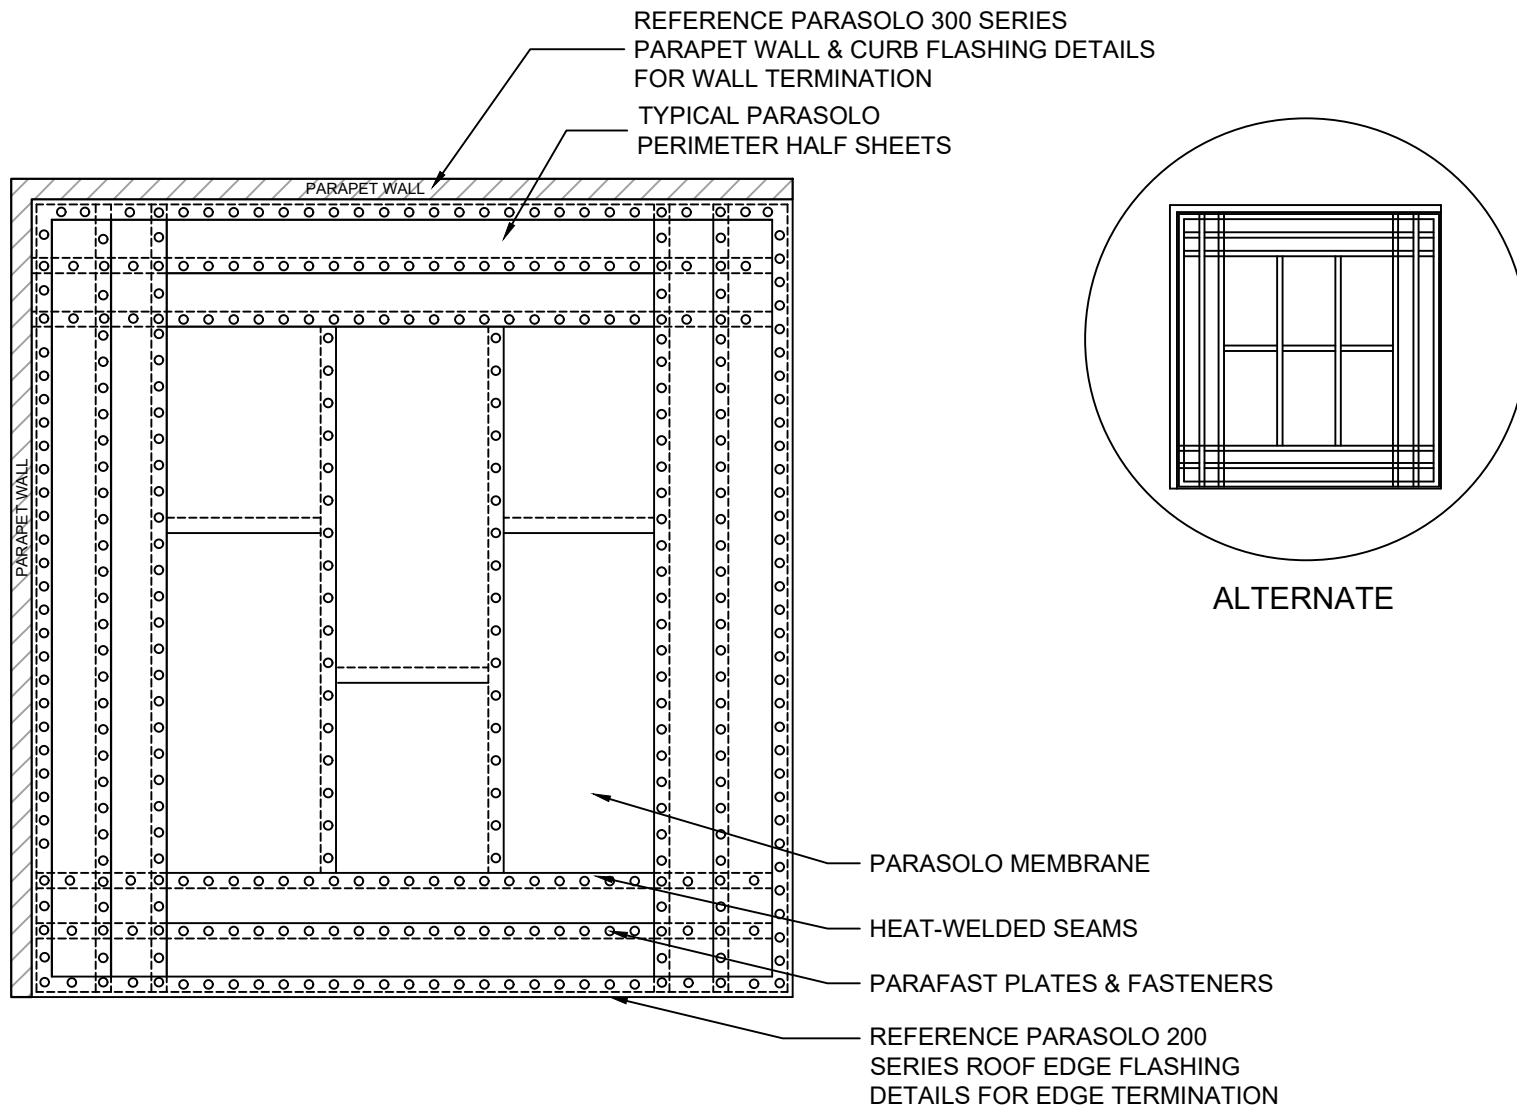

NOTES:

1. SEE PARASOLO MECHANICALLY ATTACHED SYSTEM GUIDELINES TO DETERMINE FASTENER SPACING FOR VARIOUS DECK TYPES AND WIND UPLIFT REQUIREMENTS, AND FOR REQUIRED NUMBER OF PERIMETER HALF SHEETS.

N.T.S